




TYPICAL CROSS SECTION FOR 100m ROW ROAD -EXPRESS WAY- R1

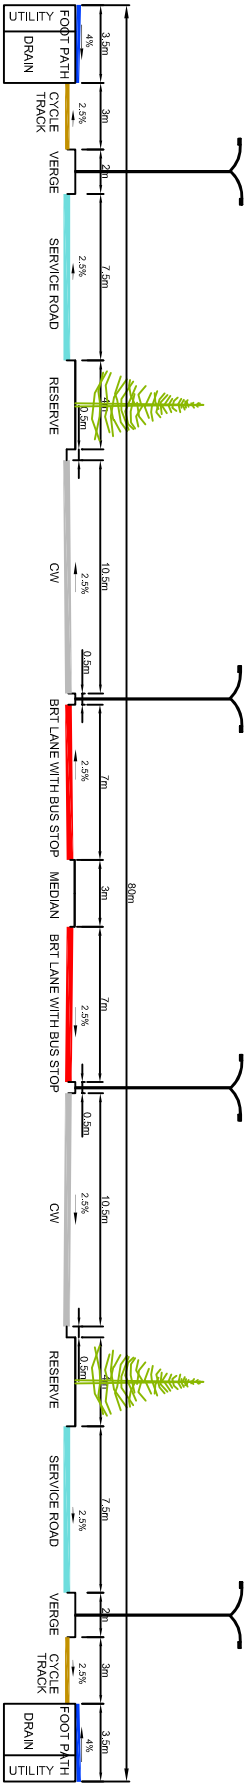

TYPICAL CROSS SECTION FOR 80m ROW ROAD - CITY ARTERIAL - R2

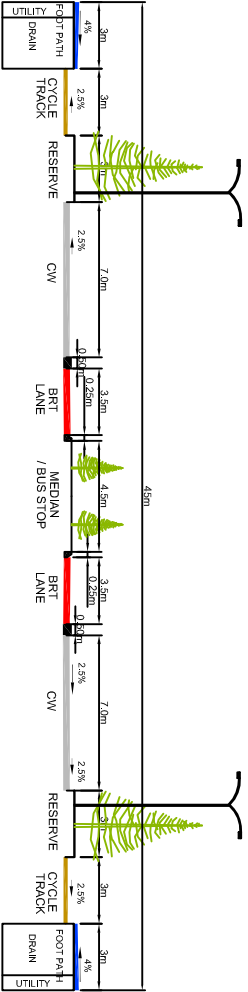

TYPICAL CROSS SECTION FOR 45 m ROW ROAD - CITY SUB ARTERIAL R-3

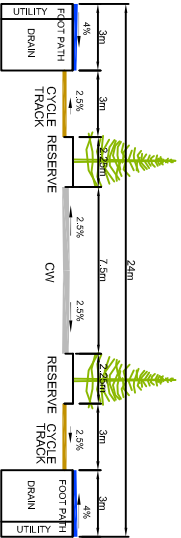

TYPICAL CROSS SECTION FOR 24 m ROW ROAD - CITY COLLECTOR R-4

FIGURE 7.3
PROPOSED ROAD
CROSS SECTIONS

COMPREHENSIVE TRAFFIC &
TRANSPORTATION PLAN FOR BANGALORE

CLIENT :
KARNATAKA URBAN INFRASTRUCTURE
DEVELOPMENT & FINANCE CORPORATION

CONSULTANT :



(A GOVERNMENT OF INDIA ENTERPRISE)

SCALE : NTS

